

Form 10
Off-licence

Sections 17 to 20, and 64, Sale and Supply of Alcohol Act 2012

Pursuant to the Sale and Supply of Alcohol Act 2012 (the **Act**), **Joamari Hannaeke van der Walt** (the licensee) is authorised to sell by remote sale under Section 40 of the Act, alcohol (wine only) from the premises situated at **181-183 Victoria Avenue, Whanganui**, to be known as **'Joa's Wines'** to any person for consumption off the premises and to deliver it or have it delivered by some other person somewhere else.

Endorsement

Section 40 of the Act applies to this licence; and the licensee is authorised to sell alcohol from (but not on) the premises and deliver it somewhere else.

Conditions

This licence is subject to the following conditions:

- (a) Alcohol (Wine only – Fruit, Vegetable and Grape) may be sold from the premises at any time on any day and delivered somewhere else for consumption off the premises
- (b) No alcohol (Wine only – Fruit, Vegetable and Grape) is to be delivered from the premises on **Good Friday, Easter Sunday or Christmas Day or before 1.00pm on Anzac Day**
Or delivered generally outside of the hours of Monday to Sunday between 7:00am and 11:00pm.
- (c) Alcohol (Wine Only – Fruit, Vegetable and Grape) may only be delivered from the premises, and delivered somewhere else, for consumption off the premises, on the following days and during the following hours:
Monday to Sunday 7:00am to 11:00pm.
- (d) There must be a certificated manager properly appointed to the business by the licensee.
- (e) The licensee must state the licensee's name, licence number and date the licence expires:
 - i) On every receipt issued for alcohol sold remotely;
 - ii) In every catalogue, if alcohol is sold by remote sale using catalogues;
 - iii) On the internet site, if alcohol is sold by remote sale using an internet site;
 - iv) If alcohol is sold by remote sale using an internet site, the site must also display either a legible image of the licence, or a clearly identified link to such an image.
- (f) The Licensee must follow the procedures set out in Regulation 14 and 15 of the Sale and Supply of Alcohol Regulations 2013 to ensure the neither the purchaser nor the person to whom alcohol is delivered is a minor:
 - i) The licensee must take reasonable steps to verify that the buyer of any alcohol that the holder sells by remote sale (and, if a person other than the buyer is to receive it, to verify that the receiver) is not under the purchase age.
 - ii) The licensee when selling alcohol by remote sale via the Internet must comply with any regulations made under the Act requiring information to be visible on the holder's website when people browse, enter, or otherwise access it.
 - iii) The licensee when selling alcohol by remote sale by mail order must comply with any regulations made under the Act requiring information to be published in the holder's catalogues.
 - iv) The licensee when selling alcohol by remote sale by telephone must comply with any regulations made under the Act requiring information to be given to callers.

Duration

Subject to the requirements of the Act relating to the payment of fees, and to the provisions of the Act relating to the suspension and cancellation of licences, this licence continues in force—

- (a) either—
 - (i) until the close of the period for which it was last renewed; or
 - (ii) if it has never been renewed, until the close of the period of 12 months after the day it was issued; **this licence expires on the 25th day of October 2027;** but
- (b) if an application for the renewal of the licence is duly made before the licence would otherwise expire, either—
 - (i) until the close of the period of 3 years after the period for which it was last renewed; or
 - (ii) if it has never been renewed, until the close of the period of 4 years after the day it was issued.

Originally dated at Whanganui this the 27th day of October 2023.



Secretary,
Whanganui District Licensing Committee





36/OFF/002/2023

**Form 15
Notice of renewal of licence**

Section 135, Sale and Supply of Alcohol Act 2012

To **Joamari Hannaeke
van der Walt**

The OFF Licence in respect of the premises situated at **181 - 183 Victoria Avenue, Whanganui** and known as Joa's Wines is renewed.

The present conditions of the licence continue to apply subject to the following changes:
Conditions b) and c) have been modified on the base licence.

Subject to the requirements of the Act relating to the payment of fees, and to the provisions of the Act relating to the suspension and cancellation of licenses, the licence continues in force—

- until the close of the period for which it is renewed; or
- if an application for the renewal of the licence is duly made before it would otherwise expire, until the close of the period of 3 years after the period for which it is renewed.

The period for which the licence is renewed is 3 years **expiring on the 25th day of October 2027.**

Dated at Whanganui this 23rd day of October 2024.


A handwritten signature in blue ink, consisting of several overlapping loops and a long horizontal stroke at the bottom.

**Secretary
Whanganui District Licensing Committee**



1
21


upstairs
right side

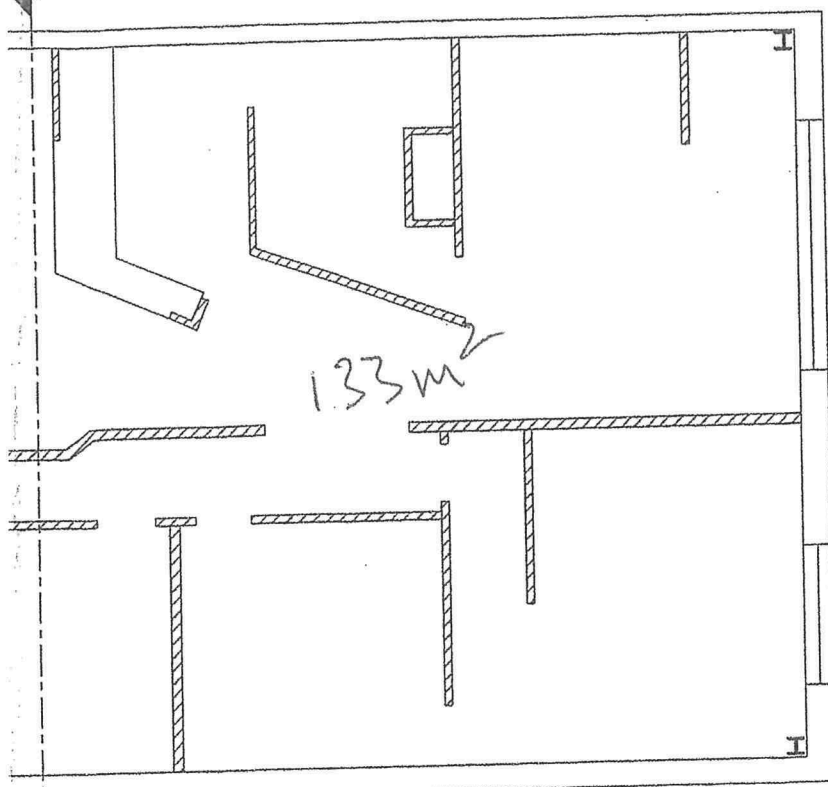

1
21

pitta slup & store approx 120m²

1
21

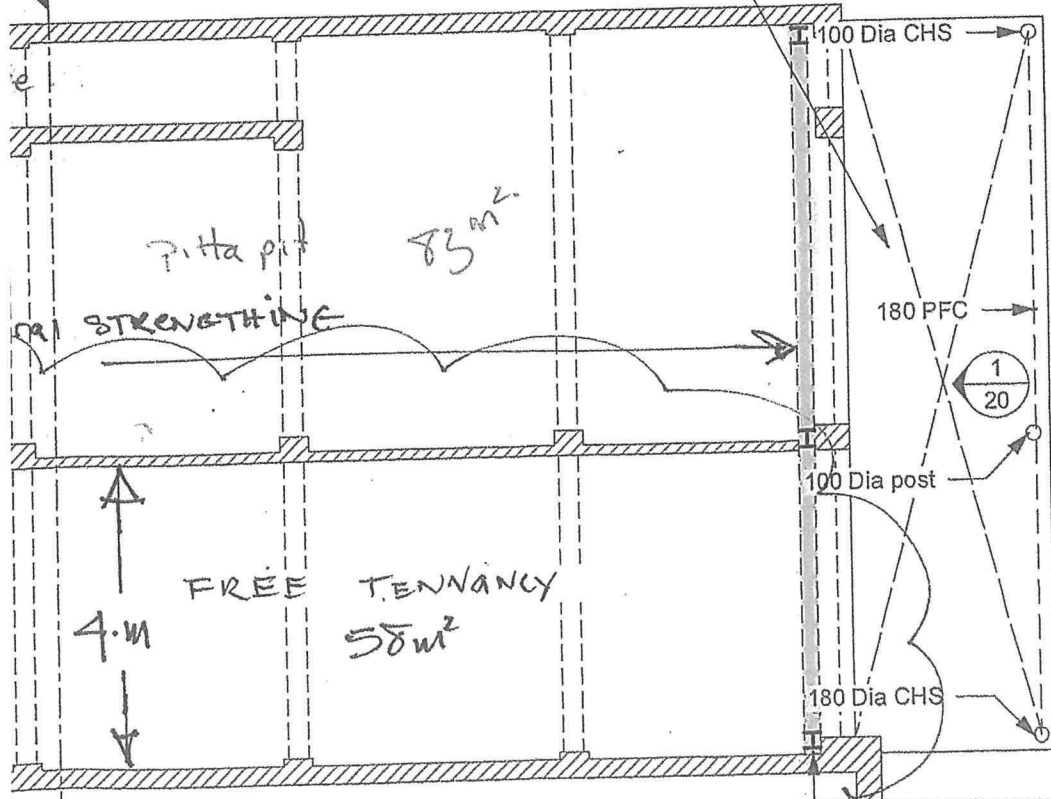

1
21

APPROX 14.5 m

MSC CONSULTING GROUP LTD
 Consulting Engineers & Structural
 For 488-4583 Fax 488-0113
 This sign-off is a confirmation that the details
 shown on this drawing are
 included on these drawings

1
20

REVISIONS	
A	Details 01/02/2013

Notes

MSC ref. 336457

nuvo
 retail-hospitality-workplace design specialists

m: 09 489 4583
 e: nuvo@woosh.co.nz

Project Number



Pita Pit Wanganui
 Engineering details

Sheet
 Seismic upgrade to
 40/NBS
 Reference plan


SCALE @ A3 as shown

Date
 Feb 2013

Drawing Marker	Revision
03	C


DO NOT SCALE OFF DRAWING.
 CONTRACTOR SHALL VERIFY AND BE RESPONSIBLE FOR ALL
 DIMENSIONS ON SITE
 DESIGNER TO BE NOTIFIED OF ANY VARIATION BETWEEN SITE
 DIMENSIONS AND THOSE ON PLANS.
 ALL WORK TO COMPLY WITH NZBC, NZS6604, NZS4223 AND
 OTHER RELEVANT STANDARDS.

Vetted/Accepted by CO on 22/08/2024

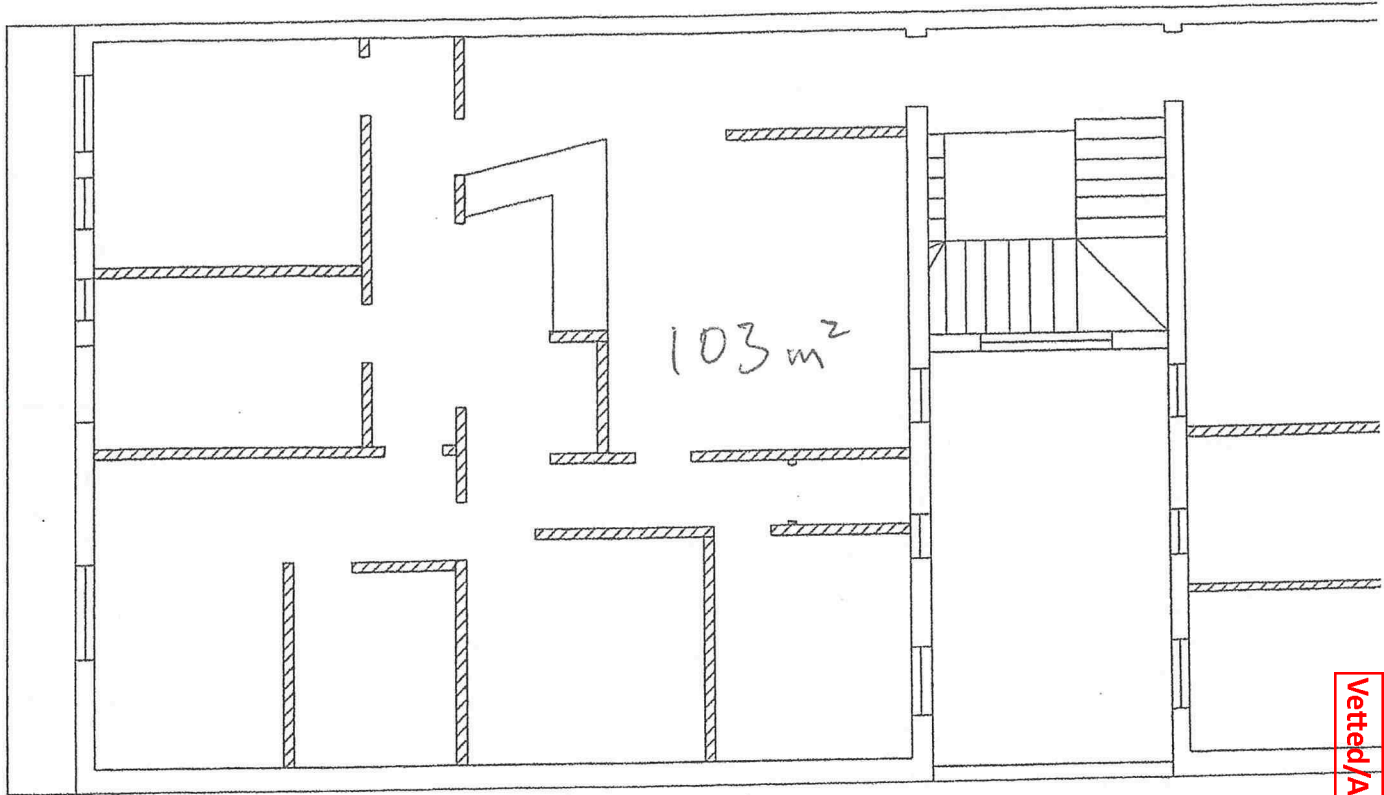

1 Plan- First floor
Scale: 1:100

Vetted/Accepted by CO on 22/08/2024

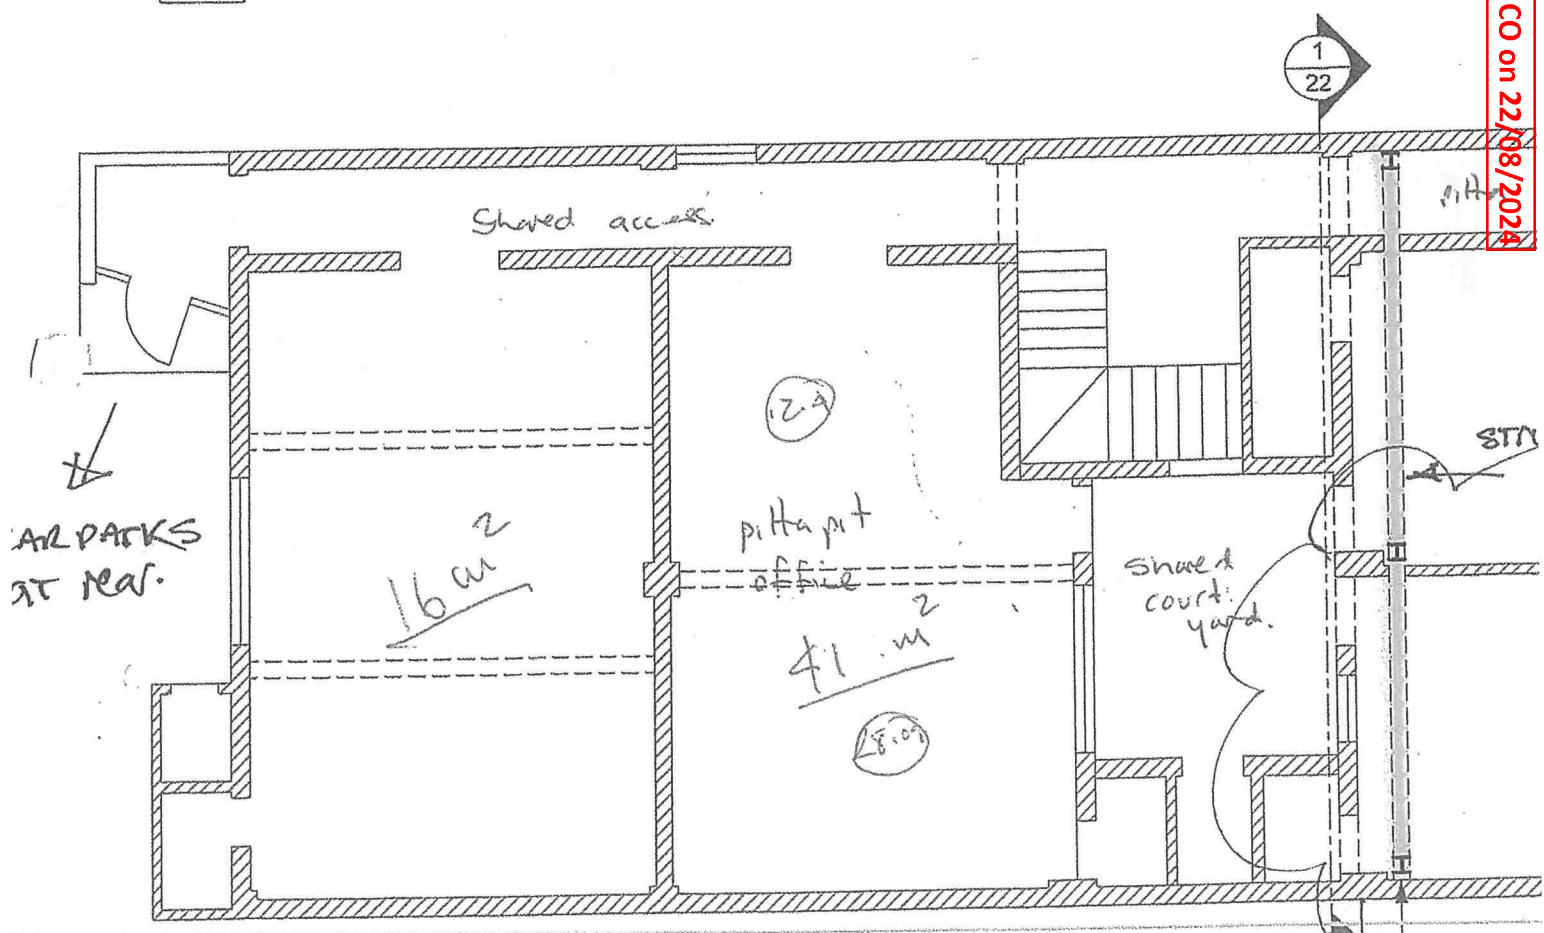

2 Plan- Ground floor
Scale: 1:100

Steel po

IN THE MATTER

of the Sale and Supply of Alcohol Act 2012

AND

IN THE MATTER

of an application by **Joamarie Van Der Walt** for a renewal of an Off-licence pursuant to section 127 of the Sale and Supply of Alcohol Act 2012, in respect of the premises situated at 181-183 Victoria Avenue, Whanganui and known as 'Joa's Wines'.

BEFORE THE WHANGANUI DISTRICT LICENSING COMMITTEE

The application for renewal of Off-Licence was advertised in the Whanganui Chronicle on the 6 and 13 September 2024 with no objections received. No matters of opposition were raised under section 128 and 129 reports; therefore the matter was considered by the Whanganui District Licensing Commissioner on the papers contained in the full file provided by the secretary in accordance with the provisions of s.202 (1) and 191(2) of the Sale and Supply of Alcohol Act 2012.

Commissioner: Stuart Hylton

RESERVED DECISION OF THE WHANGANUI DISTRICT LICENSING COMMITTEE

Application

(1) The premises at 181-183 Victoria Avenue, Whanganui is a section 40 endorsed remote sales Style Off-licence (036/OFF/002/2023) to sell alcohol for consumption 'off' the premise. This application is to renew the Off-licence which was first issued a year ago and was the subject to a hearing before this Committee due to opposition voiced from the reporting agencies. The license allows for wine sales only.

(2) The application to renew was made on 22 August 2024 on the prescribed form. The application seeks to renew with varied conditions to extend the hours of possible sale to those permissible under the Act i.e. Monday to Sunday 7.00am to 11.00pm. The general nature of the business will continue to be that of an endorsed remote sales Off-licence and this will be the applicants first renewal of the licence.

- (3) The complete file that I received included –
- The application
 - Site Plan
 - Certificate of Incorporation
 - List of duty managers
 - Floor plan
 - Draft renewal advertisement
 - Fire evacuation scheme declaration from owner
 - Copy of existing licence
 - Reports from Police, Medical Officer of Health and Inspector

Decision Making

(4) In considering this application for renewal of Off-Licence the District licensing Committee (here in after referred to as; the Committee) had regard to the criteria specified under s. 131 of the Act.

Sections 105/131 Analyses:

(5) the object of this Act:

Both the Inspector and Medical Officer of Health inquired into the application seeking evidence that the object of the Act will be complied with under this licence. The applicant's Host Responsibility Policy, if followed correctly, should ensure that the object of the act is complied with. The licence is rated low risk and the Inspector reports that the applicant has managed the licence without blemish or concern.

(6) the suitability of the applicant:

The applicant is an individual who has not attracted any adverse reports or comments during the renewal period. The applicant supplied her own name as the certified manager for the licence. This is considered suitable for the type of premises.

The inspector and reporting agencies do not challenge suitability of the applicant and neither do I.

(7) any relevant local alcohol policy:

The application is contrary to the off licence 'cap' in the local alcohol policy and this matter was subject to a hearing at its inception. On all other aspects the renewal application is LAP compliant.

(8) the days on which and the hours during which the applicant proposes to deliver alcohol:

Applicant has applied to renew with varied 'delivery' hours i.e.

- **Monday to Sunday 7:00am to 11:00pm.**

These hours are within the national trading hours. These are considered fit for purpose and are not opposed by any of the reporting agencies.

(9) the design and layout of any proposed premises:

The premises is modest in size and is defined in a floorplan provided to the application and date stamped as 22 August 2024.

(10) whether (in its opinion) the amenity and good order of the locality would be likely to be reduced, to more than a minor extent, by the effects of the issue of the licence:

I accept the inspector's assessment that there has been no concerns raised in this respect which is what you'd expect for this type of licence.

(11) whether the applicant has appropriate systems, staff, and training to comply with the law:

The applicant has nominated herself as the certified manager for the licence. The inspector notes the applicant maintains good levels of self-training and reporting.

Reporting Agencies

(12) The following reports were received under section 103/129 of the Act.

(13) **Police** – No opposition within Police report dated 9 September 2024.

(14) **Medical Officer of Health** - Report received on 18 September 2024, of no opposition.

(15) Licensing Inspector

Full report dated 14 October 2024. The inspector provided, amongst other things, his assessment of the application in relation to the Act. The Inspector also assessed the application against s105 criteria. This assessment has been referred to in this report.

The inspector concluded that the application is complete and will likely meet the criteria for renewal on the conditions presently attached to the licence with the varied delivery hours, as applied for.

Committees Decision and Reason

(16) Based on the evidence provided to me within the complete file, lack of opposition from the relevant agencies, I conclude that the application generally meets the s. 105/131 criteria under the Act to be granted renewal of a remote sales Off-licence for the premise situated at 181-183 Victoria Avenue, Whanganui, and known as the **Joa's Wines**.

(17) Accordingly the application is **approved** for renewal for three years subject to the current conditions of the license, apart from varied delivery hours as applied for.

Dated at Whanganui District this 14th day of October 2024.

Signed



Stuart Hylton
Whanganui District Licensing Commissioner



036/OFF/002/2023.1

14 October 2024

The Secretary
Whanganui District Licensing Committee
P O Box 637
WHANGANUI 4540

Inspector's Report

Renewal of Off-licence (with Variation)

Pursuant to s. 103(2) of the Sale and Supply of Alcohol Act 2012 (the Act)

1. Introduction

This is a report on an application for a renewal and variation of an off-licence (endorsed section 40 remote sellers) made by the Joamarie Hanneke van der Walt (Natural Person) in respect of premises situated on the first floor of 181 – 183 Victoria Avenue, Whanganui and known as 'Joa's Wines'.

2. Application Details

2.1 Name:	JOAMARIE HANNEKE VAN DER WALT.
2.2 Address for service:	PO BOX 7044, WHANGANUI 4501
2.3 Trading Name:	JOA'S WINES
2.4 Premises address:	181 – 183 VICTORIA AVENUE, WHANGANUI
2.5 Licence type:	SECTION 40 REMOTE SELLERS ENDORSED OFF-LICENCE
2.6 Licence number:	036/OFF/002/2023
2.7 Expiry date:	25 OCTOBER 2024
2.8 Date application received:	22 AUGUST 2024
2.9 Risk rating:	LOW

3. Executive Summary

This is the first renewal application of this licence as provided by the Whanganui District Licensing Committee following an opposed hearing. That application was in that moment primarily opposed on matters related to Section 105(1)(c), Sale and Supply of Alcohol Act 2012 where the Local Alcohol Policy provided a capped limit (14) for Off-Licences (excluding Supermarkets and Grocery Stores) within this District. The applicant has since managed this licence without blemish or concern noted to the District Council or the monitoring agencies.

The applicant has applied for renewal of this licence in excess of the twenty working days as required by statute.

In this matter Joamarie Hanneke van der Walt seeks to renew her off-licence (remote sales endorsed) for the licensed premises known as Joa's Wines situated at 181 – 183 Victoria Avenue, Whanganui and applies to vary the licence hours to meet those provided for delivery as supplied for Section 40 endorsed sellers. This means increasing her potential for delivery hours Monday to Sunday 7:00am to 11:00pm. The premises is located on the first floor level of commercial buildings within the Central Business District and in area where alcohol is permitted for sale. The premises is discreetly located and does not provide for public use or occupancy. The premises is used for storage of stock only and for remote distribution of that stock. This is the first renewal where the licence was provided following an opposed application.

The applicant seeks a variation to increase those hours (for distribution) provided to the existing licence. This was a matter considered within the context of the initial application (and the Inspector's Report) and then subsequently at the hearing. In that moment it was agreed that establishing the business over the following twelve months would provide for a more informed application at renewal based on experience and demand.

Formal inspections by the Inspector have not been completed during the last year period. No fault or concern has been reported to the monitoring agencies through the period of the last licence. No adverse events or compliance concerns have been recorded against this applicant. It is this Inspector's conclusion that the applicant has at all times operated the off-licence in a professional and responsible manner.

Given the application seeks a variation two Public Notices were required to be published. No public objections have been made. The Medical Officer of Health and New Zealand Police have not opposed the application and this report from the Inspector provides no opposition to the application for renewal.

4. Details of Applicant

The applicant is a 'Natural Person' who appears to be suitable to hold a licence. There have been no adverse comments received by any of the reporting agencies in respect to the way this licensee has managed this licence.

5. Notifications and Objections

Details of the application have been published in the prescribed form in the Whanganui Chronicle on 6 September 2024 and again 13 September 2024.

No objection or notice of desire to be heard was received during the twenty five working day period ending 11 October 2024 (inclusive).

6. Agency Reports

Police have provided a report on 9 September 2024 in accordance with section 103 (3) of the Act. NZ Police raise no matters in opposition to the granting of the application.

The Medical Officer of Health has provided a report in accordance with section 103 (3) of the Act, dated 18 September 2024.

That report raises no matters in opposition to the granting of the application.

7. Trading Hours

Specific to this application:

Section 40 remote sellers:

- 1) must deliver the alcohol they sell to somewhere else
- 2) must appoint a manager but do not have to have a manager on duty at all times
- 3) are exempt from signage requirements for hours of business and the display of licences at the physical premises to which the licence is issued
- 4) must not promote or advertise discounts on alcohol in a way that leads people, or is likely to lead people, to believe that the price is 25% or more below the price at which alcohol is ordinarily sold otherwise than in the catalogue* or similar price list*.

The delivery hours described in the application are as follows:

MONDAY – SUNDAY FROM 7:00 AM TO 11:00 PM

These hours are the maximum provided for by Section 40 Remote Sellers. The trading hours described in the application relate to delivery hours and are less extensive than the default National maximum trading hours prescribed at section 43 of the Act and appears to be suitable for the activity being proposed.

Remote sales Off-Licensees are able to sell 24 hours a day, seven days a week, 365 days of the year. However, they cannot deliver:

- a) Between 11:00pm and 6:00am the next day; or
- b) On Good Friday, Christmas Day or before 1:00pm on Anzac Day.

The applicant cannot remove alcohol from storage for events ahead of any orders. This includes not being able to remove alcohol to take to an educational event. Orders need to be placed remotely and then processed for packaging and delivery following any event. This will require strict observance by the applicant. The hours applied for by way of variation at this time will provide a more convenient period of time to process orders following any special hosted experience.

The applicant has operated the previously lesser hours without any apparent issue and therefore there is no opposition for these requested hours to be provided.

8. Statutory Criteria

8.1 Object of the Act:

The applicant has a Host Responsibility Policy indicating that suitable measures will be in place to ensure the sale and supply of alcohol to prohibited persons is managed responsibly.

Provided the policy and the license conditions continue to be adhered to, the object of the Act should be met.

8.2 Suitability of Applicant:

The applicant is assessed as being a suitable person to continue to hold an Off Licence and the reporting agencies have not noted any suitability issues during the period under renewal.

The applicant has supplied the following names, manager's certificate numbers and expiry dates for the certificated manager employed on the premises:

Manager's Name	Certificate No.	Expiry Date
Joamari Hanneke van der Walt	036/CERT/040/2023	18/06/2027

I consider that this number of presently certified managers should be adequate to manage the sale and supply of alcohol pursuant to the Sale and Supply of Alcohol Act 2012.

The applicant appears to be in good standing, and remains subject to many layers of professional scrutiny and licensing compliance assessments, including those related to registration as a New Zealand registered 'Solicitor'.

I believe the applicant is suitable and therefore I do not challenge their suitability. It is considered that a licence issued in this circumstance would be professionally managed by the applicant.

8.3 Local Alcohol Policy (LAP):

The proposal made in this renewal application is in general accordance with the conditions of the LAP.

8.4 Premise Design and Layout:

The storage area for alcohol is modest in size. Sensible security measures are provided and located within the premises. There is no change noted to the design and layout of the premises which appears to function well. It is likely that this will continue to function well into the future.

The defined area is more precisely identified on the plan date stamped as received by the Whanganui District Council on 22 August 2024. The premises is not available for public use and is used to store wine supplies to meet those orders received during usual business operations.

8.5 Details of other Goods and Services Provided:

The applicant does not provide goods or services other than those related to the distilling and sale and supply of alcohol from the premises.

I have referenced the original application for a licence and by comparison note there is no change in the purpose of the business or any intention to change or alter any management structure to that previously approved in their base application other than to vary the hours as reported.

8.6 Staff Training and Systems:

The applicant's training and operating guidelines/directions appear to have been followed throughout the previous licensed period and no issue or concern is noted in regard to staff support related to training and compliance education and management.

I have no concerns related to training and systems where this licensed premises is assessed as being low risk.

8.7 Amenity and Good Order:

An environmental scan of the area including neighbouring land use, proximity to sensitive premises, noise levels, any notified nuisance and vandalism incidents and Police concerns; have not raised any issues regarding amenity and good order. Therefore I conclude that there is no reason to believe the amenity and good order of the locality would be likely to decrease, by more than a minor extent, if the licence were to be renewed.

No concern or issue has arisen or come to light during the period of the last licence.

8.8 Restriction on Renewal of Off-licence

Section 125 of the Act prohibits the renewal of any off-licence unless it's a premises of the kind described in sections 28, 32, 34 or 35 of the Act. This application is to renew an existing section 40 endorsed remote seller Off-Licence. It is my opinion that this premise is still of a kind of premise for which off-licences can be issued or renewed (See S 32(b)).

9. Conclusion

The premises have operated in a professional manner through the period of their first year. I am not aware of any issues arising from the management of the premises during the period of the last licence. I have concluded formal licence inspections within the last 12 months and have found no fault or reason for concern. I have found the licensee to be professional and engaging and very well aware of compliance requirements.

I have inquired into the application, and based on the information provided, the application appears to meet the criteria in the Act for renewal.

10. Recommendation

It is my recommendation that the Whanganui District Licensing Committee should consider and determine the application on the papers. I further recommend that should the off-licence renewal be granted that the below conditions be considered and applied to the licence where appropriate. These are those supplied for the original licence with variation applied to the hours of delivery.

Applicant is authorised to sell by remote sale, alcohol (wine only) from the premises situated at 181 – 183 Victoria Avenue, Whanganui, to be known as “Joa’s Wines”, to any person for consumption off the premises and to deliver it or have it delivered by some other person somewhere else.

(a) Alcohol, of the wine kind, may be sold:

1. **By Remote Sales: At any time on any day**

(b) No alcohol is to be **delivered** on:

**Good Friday, Easter Sunday, Christmas Day or before 1:00pm on Anzac Day, nor;
At any time after 11:00pm on any day and before 6:00am on the next day;**

**Or delivered generally outside the hours of Monday to Sunday, between
7:00am and 11:00pm.**

(c) Pursuant to Regulations 14 and 15 of the Sale and Supply of Alcohol Regulations 2013:

1. The licensee must take reasonable steps to verify that the buyer of any alcohol that the holder sells by remote sale (and, if a person other than the buyer is to receive it, to verify that the receiver) is not under the purchase age.
2. The licensee when selling alcohol by remote sale via the internet must comply with any regulations made under the Act requiring information to be visible on the holder's website when people browse, enter, or otherwise access it.

3. The licensee when selling alcohol by remote sale by mail order must comply with any regulations made under the Act requiring information to be published in the holders catalogues.

(d) The licensee when selling alcohol by remote sale by telephone must comply with any regulations made under the Act requiring information to be given to callers.

A handwritten signature in black ink, appearing to read 'Steve Turfrey', enclosed within a large, loopy circular scribble. A small checkmark is visible to the right of the signature.

.....
Steve Turfrey

District Alcohol Licensing Inspector

Sophie Billows

From: Neralee Malcolm <Neralee.Malcolm@midcentraldhb.govt.nz> on behalf of Liquor Licence <Liquor.Licence@midcentraldhb.govt.nz>
Sent: Wednesday, 18 September 2024 11:14 am
To: CAS; Whanganui.ahpo@police.govt.nz; Liquor Licence; !District Licensing Committee Administration
Cc: EnviroHealth
Subject: RE: WG2G OFF-002-2023.1 Application for Renewal of Off Licence for Joamari Hanneke van der Walt
Attachments: NO OFF 002 2023.1 Joa's Wines.pdf
Categories: Sophie

Please find attached our Not Opposed report for variation and renewal off OFF licence.
regards



Neralee Malcolm

Administration Compliance Support Officer | Whanganui

+6463481771 | Neralee.malcolm@midcentraldhb.govt.nz
Lambie Building | Whanganui Hospital, 100 Heads Road, | Private Bag 3003, Whanganui 4500

Health New Zealand
Te Whatu Ora

Te Whatu Ora – Health New Zealand
[TeWhatuOra.govt.nz](https://www.TeWhatuOra.govt.nz)

CAUTION: This email is confidential and may be legally privileged. If received in error please destroy it and immediately notify the Sender. Thanks.

From: CAS <CAS@whanganui.govt.nz>
Sent: Thursday, August 29, 2024 12:34 PM
To: Whanganui.ahpo@police.govt.nz; Liquor Licence <Liquor.Licence@midcentraldhb.govt.nz>
Cc: EnviroHealth <EnviroHealth@whanganui.govt.nz>
Subject: WG2G OFF-002-2023.1 Application for Renewal of Off Licence for Joamari Hanneke van der Walt

OFF/002/2023.1 OFF Licence: Joamari Hanneke van der Walt

Would you please provide your report/recommendation on the attached application.

Kind regards,
Sophie

18 September 2024

The Secretary
District Licensing Committee
Whanganui District Council
P O Box 637
Whanganui 4500

Dear Sir/Madam

RE: SALE AND SUPPLY OF ALCOHOL ACT 2012 - APPLICATION FOR RENEWAL OF OFF LICENCE Remote Sales Licence Application VARIATION (s40 Endorsements) – Joamari Hanneke van der Walt Ref# OFF/002/2023.1

I refer to your request received by our office on 29 August 2024, together with the application for an Off Remote Sales Licence Application (s40 Endorsements) renewal and variation for the above applicant, trading as Joa's Wines situated at 183 Victoria Avenue Wanganui.

The variation applied for: Hours of Distribution – change in hours: 7am to 5pm to 6am to 11pm as per the act.

During the website review and discussion with Joamari van der Walt the application was assessed for compliance with the requirements of the Sale and Supply of Alcohol Act 2012, any licence conditions and strategies used to ensure social responsibility in the supply of alcohol for offsite consumption.

I have considered this application with respect to the public health issues involved and are not aware of any problems that would require opposition.

I have not been advised of any deficiencies at the present time and so am not aware of any problems that might reflect upon the applicant's suitability for licensing.

The premises will be monitored for compliance with the conditions of its licence.

I have no opposition to the issue of the licence.

Yours faithfully



Jill Job
Compliance Officer – Public Health
For Dr Patrick O'Connor
Medical Officer of Health
National Public Health Service | Central Region
Te Pae Hauora o Ruahine o Tararua
Cc New Zealand Police, Fire and Emergency NZ

Public Health Centre, Health Protection, Lambie Hostel | Private Bag 3003, Whanganui 4541

Phone: 06 348 1775; E-mail: PHUWang@midcentraldhb.health.nz

Health New Zealand – Te Whatu Ora
Te Pae Hauora o Ruahine o Tararua | MidCentral

Te Kāwanatanga o Aotearoa
New Zealand Government

Sophie Billows

From: Whanganui ahpo <Whanganui.ahpo@police.govt.nz>
Sent: Monday, 9 September 2024 12:43 pm
To: CAS
Subject: OFF Joamari van der Walt
Attachments: WG2G OFF-002-2023.1 Application for Renewal of Off Licence for Joamari Hanneke van der Walt.pdf

Categories: Sophie

Good afternoon,

Police have vetted this application and do not oppose this application,

Thanks Keith
Alcohol Harm Prevention Officer
Whanganui Police

WARNING

The information contained in this email message is intended for the addressee only and may contain privileged information. It may also be subject to the provisions of section 50 of the Policing Act 2008, which creates an offence to have unlawful possession of Police property. If you are not the intended recipient of this message or have received this message in error, you must not peruse, use, distribute or copy this message or any of its contents. Also note, the views expressed in this message may not necessarily reflect those of the New Zealand Police. If you have received this message in error, please email or telephone the sender immediately

Application for Off licence or renewal

Section 100 and 127(2), Sale and Supply of Alcohol Act 2012



WHANGANUI DISTRICT COUNCIL

Te Kaunihera a Rohe o Whanganui

Fill this form out with the assistance of the Application for the Off-licence Guide—numbers on this form relate to explanatory notes in the guide.

To the Secretary
District Licensing Committee
Whanganui District Council

Please tick where applicable

Application for Off Licence Renewal of Off Licence

Endorsements [state (by type) every endorsement sought or sought to be renewed]

Renewal of Remote Sales Off Licence

1. Details of applicant(s)

1a. Full legal name or names to be on licence [whom ever will profit from the sale of liquor]

Joamari Hanneke van der Walt
t/a Joa's Wines

1b. Licence held for any premises or conveyance concerned?

Yes No Kind of licence

Remote Sales
off Licence

1c. Occupation (if applicant is an individual)

Solicitor

1d. Date of birth (if applicant is an individual)

12 / 08 / 2024

1e. Status of applicant

- Natural person Private company Government department or other instrument of the Crown
 Licensing Trust Partnership Club Incorporated Society
 Territorial authority Trustee Public company Body Corporate

1f. Postal address (for service of documents)

PO Box 7044 Whanganui 4501

1g. Contact person (during normal office hours) and date of birth

as above / /

1h. Contact numbers

Phone: 021 0563 198 Mobile: Fax:

1i. Email/website address

joamari@joaswines.co.nz www.joaswines.co.nz

1j. Has the applicant been convicted of any offence? (Includes traffic offences, driving offences involving drink or drugs, but not parking infringements)

Yes No

If YES, what are the details of each offence?

Nature of offence	Date of conviction	Penalty suffered
NA		

2. Business details where the applicant is a company NA

2a. Date of incorporation

2b. Place of incorporation

2c. Full details of each director and the secretary

Full Name

Full Name

Address

Address

Date of Birth

 / /

Date of Birth

 / /

Place of Birth

Place of Birth

Position Held

Position Held